


PLAN	SURVEYED	DATE
NO. _____	BY _____	
NOTE BOOK	PLOTTED	
NO. _____	BY _____	
	DATE	

PROFILE	SURVEYED	DATE
NO. _____	BY _____	
NOTE BOOK	PLOTTED	
NO. _____	BY _____	
	DATE	

Y:\PROJECTS\110204\110204.DWG 11/20/07 11:02:07

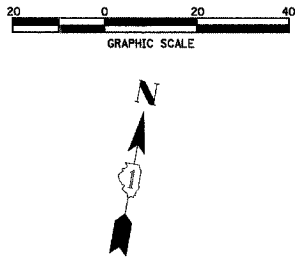


F.A.P. RTE.	SECTION	COUNTY	TOTAL SHEETS	SHEET NO.
365	01-00273-00-CH	KANE	172	100
STA.	TO STA.			
FED. ROAD DIST. NO.	ILLINOIS	FED. AID PROJECT	CONTRACT NO. 83906	

TRAFFIC SIGNAL LEGEND

- CONTROLLER  
SERVICE INSTALLATION  
SIGNAL HEAD  
SIGNAL HEAD WITH BACKPLATE  
SIGNAL HEAD, PEDESTRIAN  
SIGNAL POST  
MAST ARM ASSEMBLY AND POLE, STEEL  
MAST ARM ASSEMBLY AND POLE, ALUMINUM  
COMBINATION MAST ARM ASSEMBLY AND POLE, STEEL WITH LUMINAIRE  
UNIT DUCT  
COMMON TRENCH  
HANDHOLE  
HEAVY DUTY HANDHOLE  
DOUBLE HANDHOLE  
G.S. CONDUIT IN TRENCH (T) OR PUSHED (P)  
PEDESTRIAN PUSHBUTTON DETECTOR  
DETECTOR LOOP  
CAST IRON JUNCTION BOX  
EMERGENCY VEHICLE LIGHT DETECTOR  
CONFIRMATION BEACON  
SIGNAL HEAD OPTICALLY PROGRAMMED  
CONDUIT SPLICE  
WOOD POLE  
RACEWAY FOR MAGNETIC DETECTOR, TYPE I OR TYPE II  
VEHICLE DETECTOR, NON COMPENSATED MAGNETIC TYPE  
RAILROAD CONTROL CABINET  
TELEPHONE CONNECTION  
ILLUMINATED SIGN "NO LEFT TURN"  
ILLUMINATED SIGN "NO RIGHT TURN"  
UNINTERRUPTABLE POWER SUPPLY

PROPOSED	EXISTING

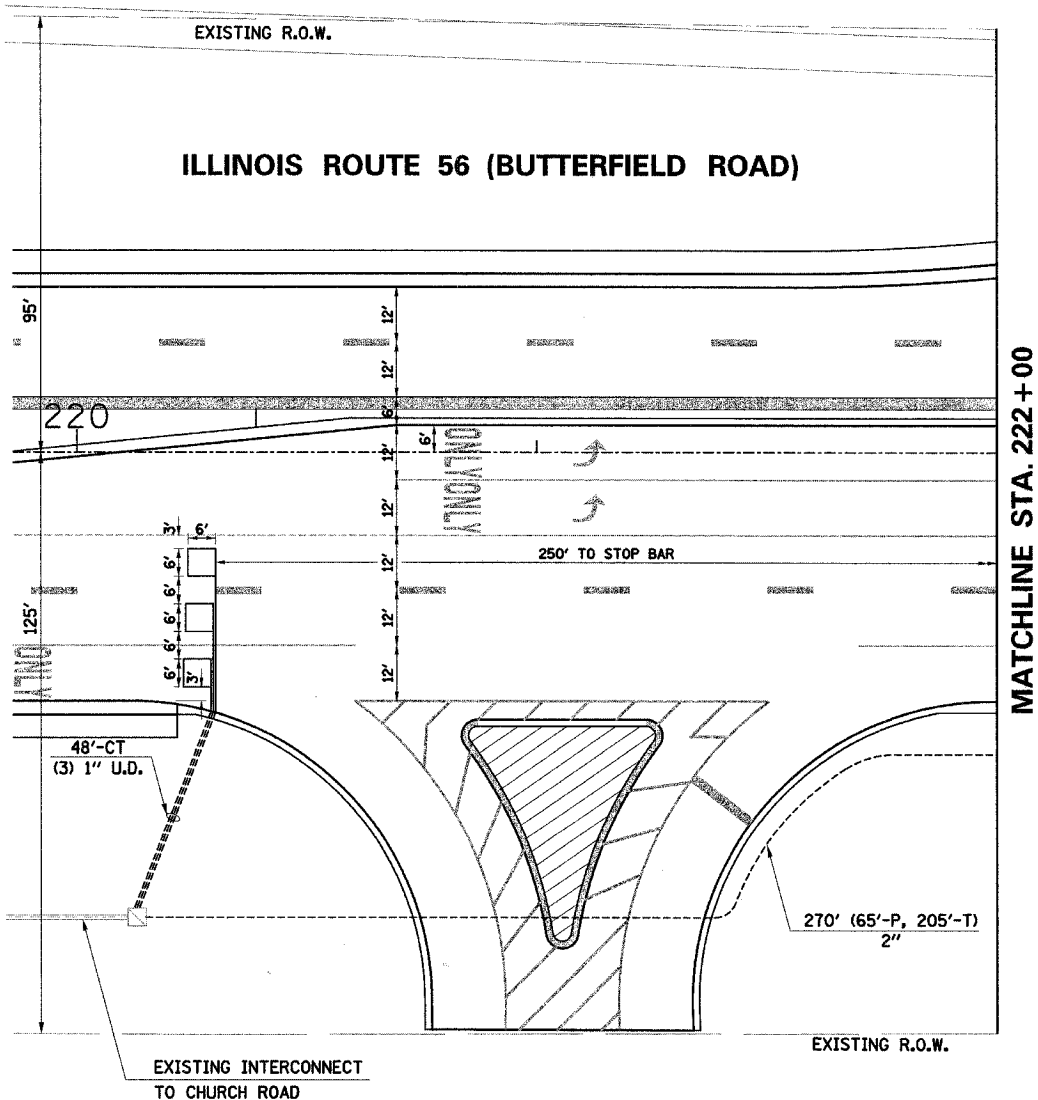

ILLINOIS DEPARTMENT OF TRANSPORTATION  
ILLINOIS ROUTE 56 AT KIRK / FARNSWORTH  
TRAFFIC SIGNAL INSTALLATION PLAN  
(SHEET 2 OF 3)

SCALE: VERT. N/A  
HORIZ. 1"=20'  
DATE APR 06 2007  
DRAWN BY BAH  
CHECKED BY APS